




LINTLE

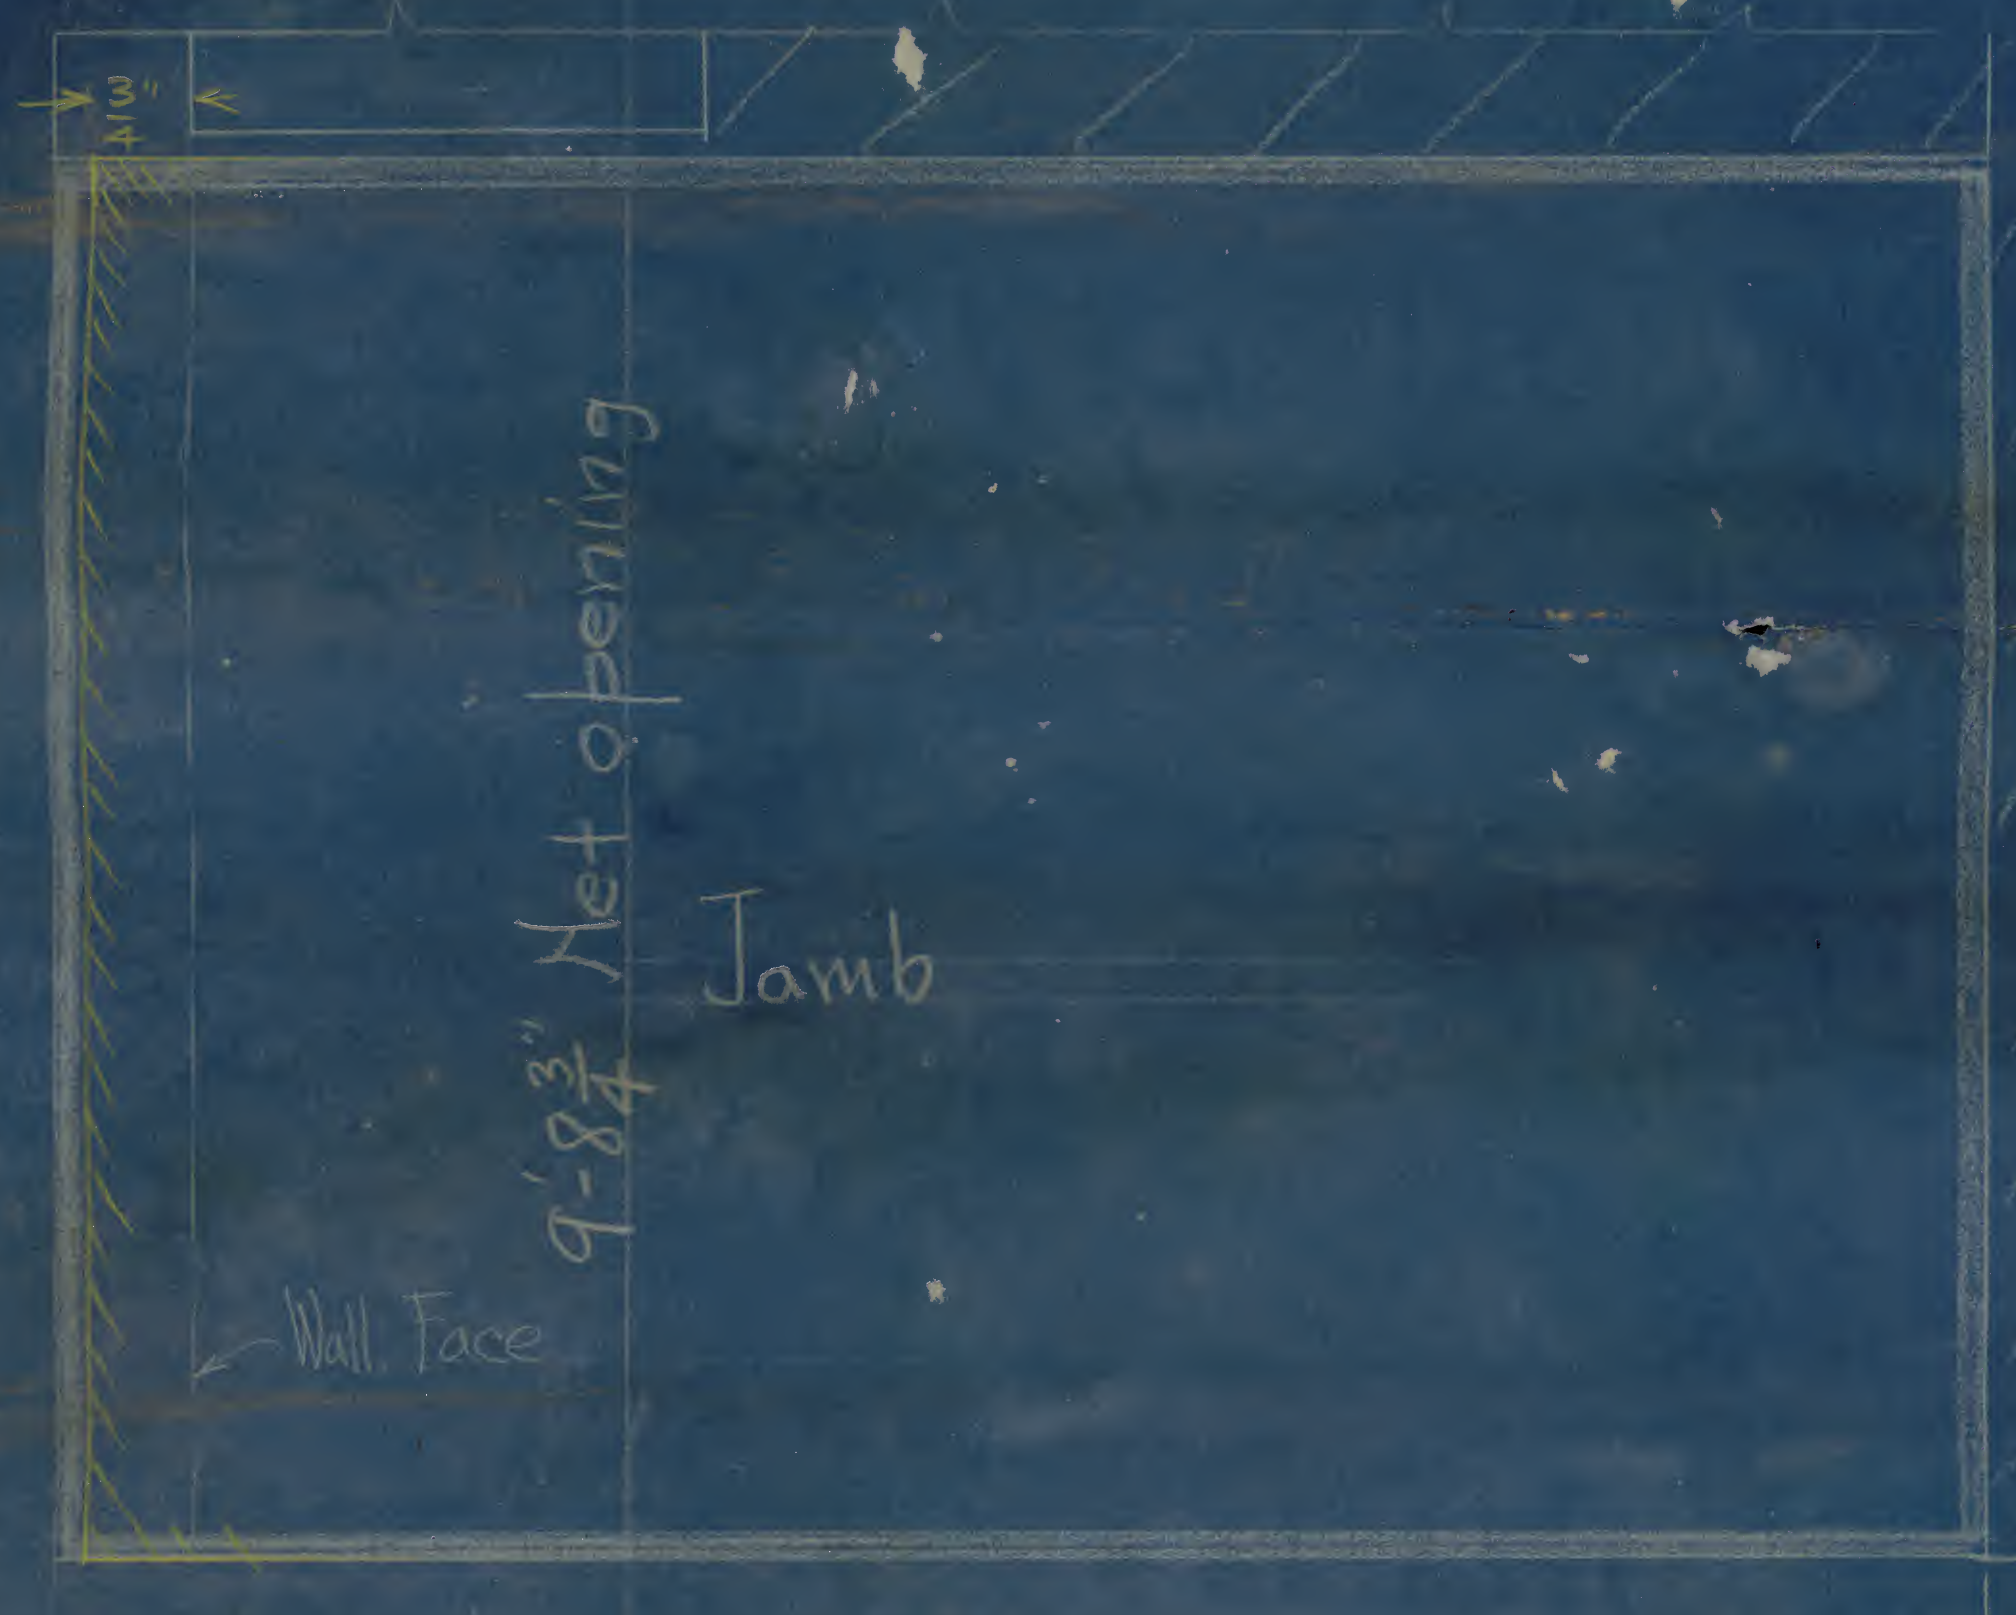

Jamb


Wall Face



DETAIL BETWEEN SILLS



SILL

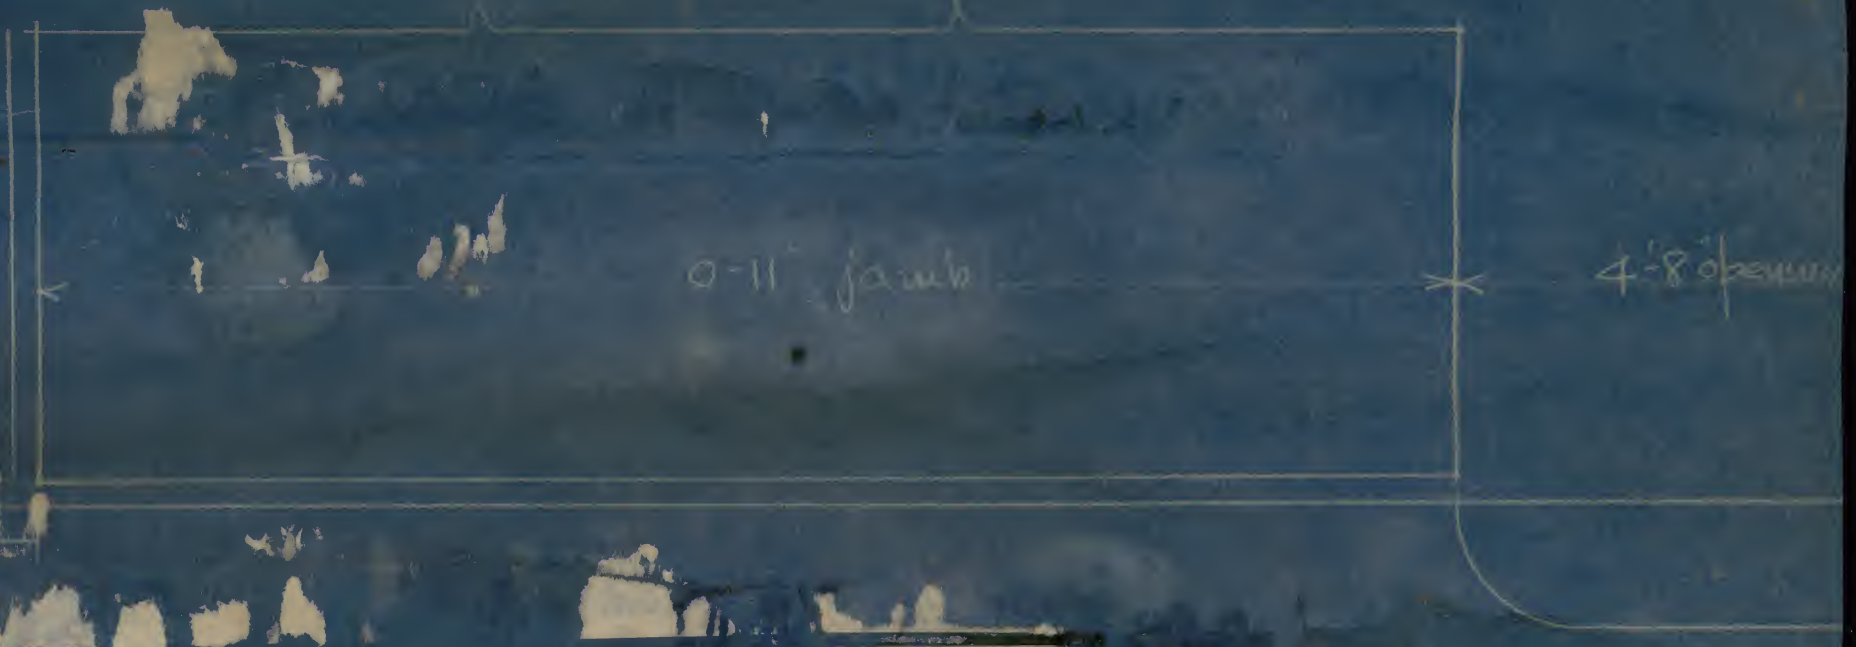

ELEVATION OF SILL

CONTRACTOR MUST VERIFY ALL DIMENSIONS AT THE BUILDING

WITH EXISTING WORK
 CHARLES A. PLATT
 JUN 29 1926
 ARCHT
 ENGINEER
 1770 R.D.

F.S.D FOR 7 WINDOWS IN OLD BUILDING (SHOWN ON GA MARBLE COS DRAWING No 2)
 CORCORAN GALLERY WASHINGTON D.C.
 SHEET No. 100 The Marble Co - Nelson Ga.